


FIGURE 6-1 STREET SYSTEM

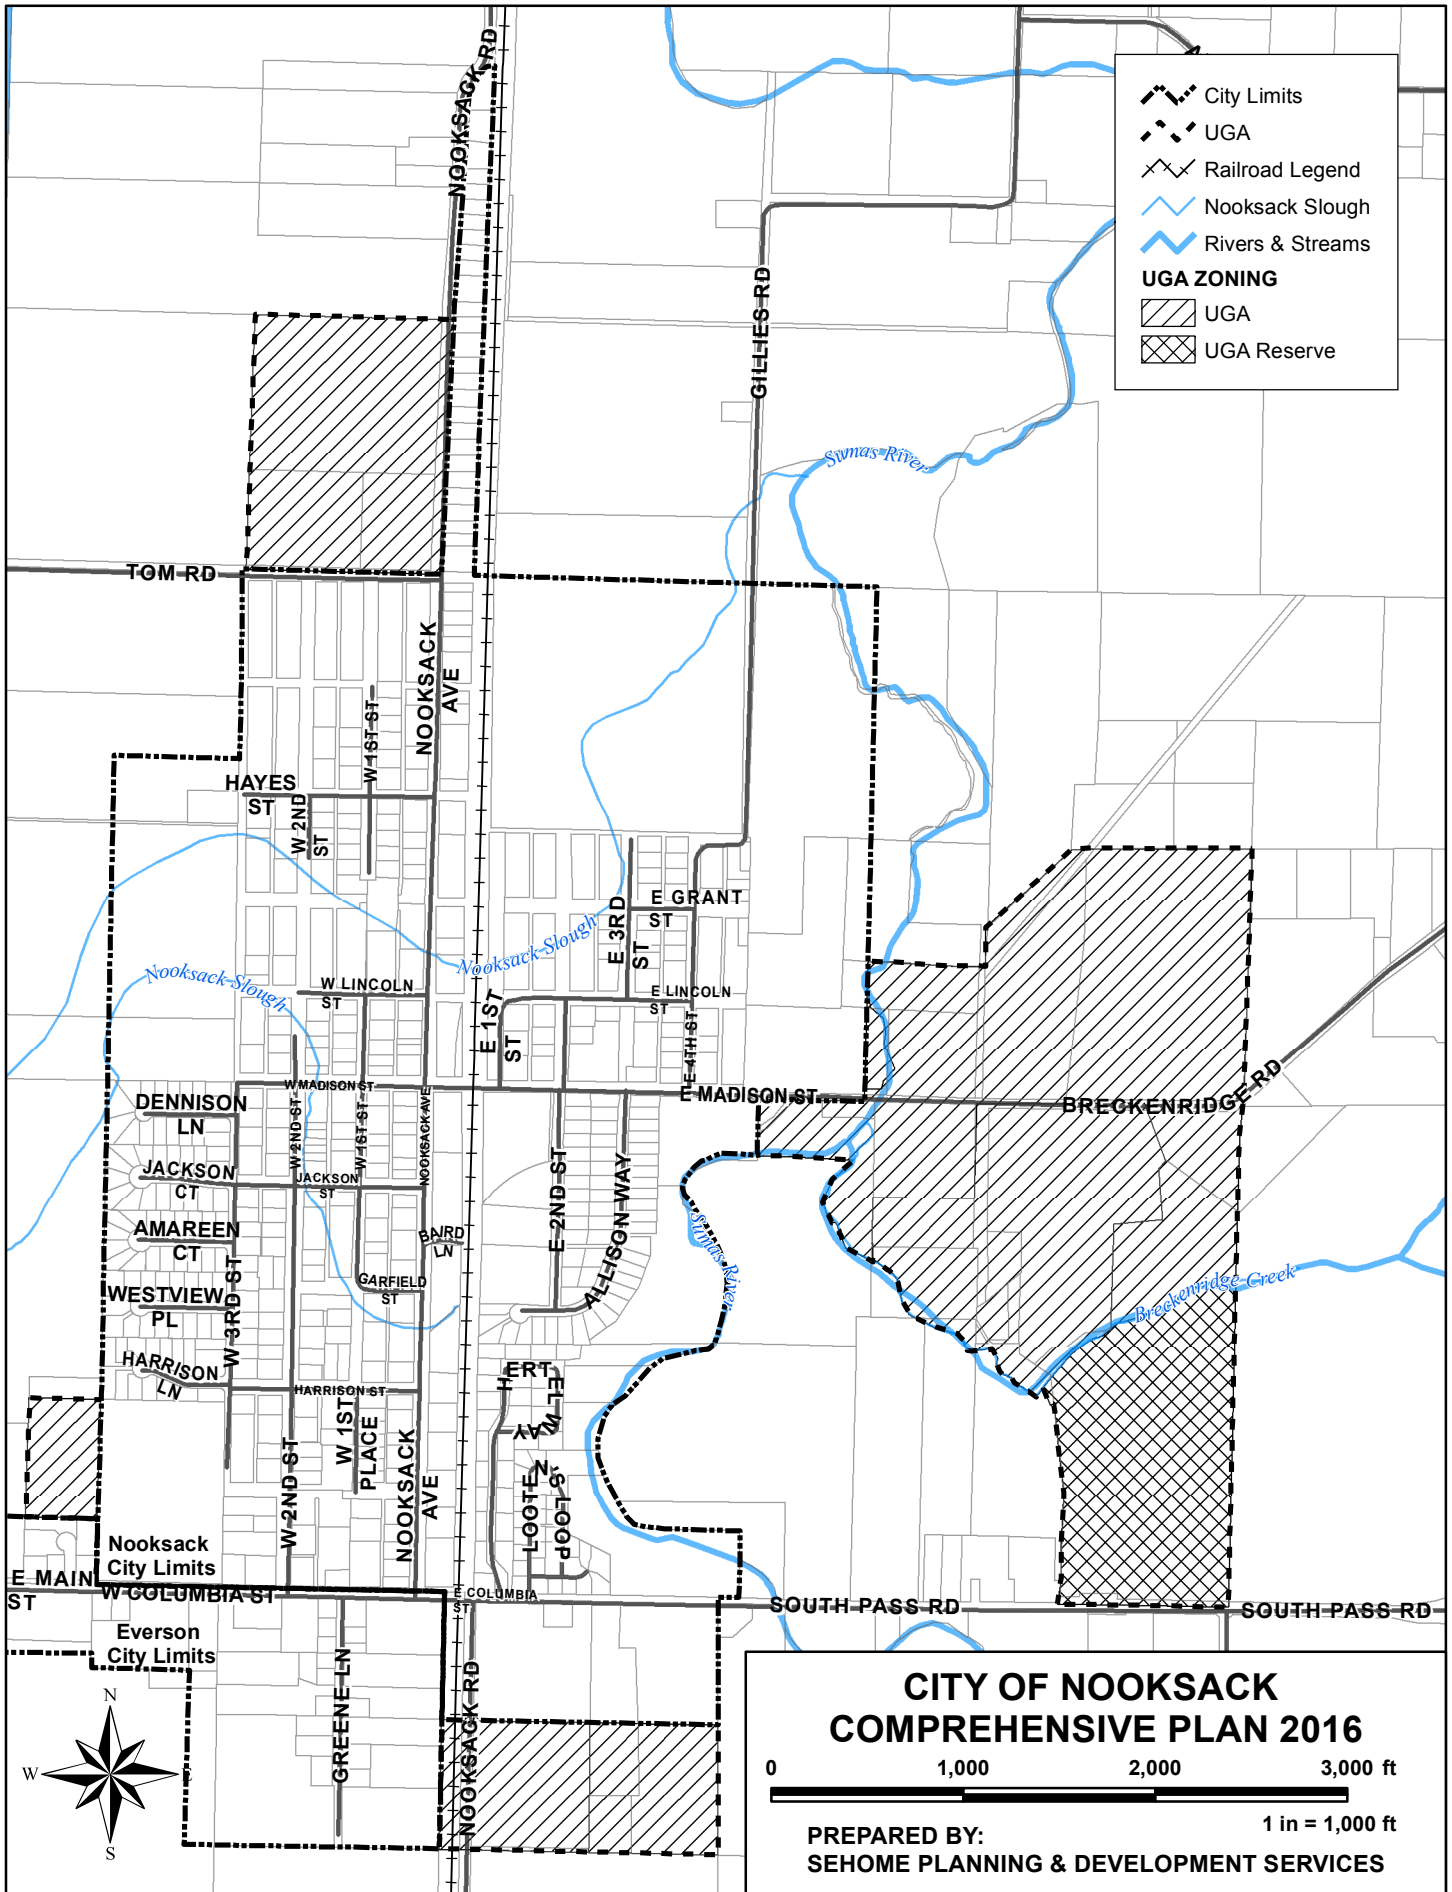

CITY OF NOOKSACK COMPREHENSIVE PLAN 2016

0 1,000 2,000 3,000 ft

PREPARED BY: SEHOME PLANNING & DEVELOPMENT SERVICES
1 in = 1,000 ft